


2"x4" GREEN STAKE PLACED AGAINST 'POLY STOP" PLUG (TYPICAL)

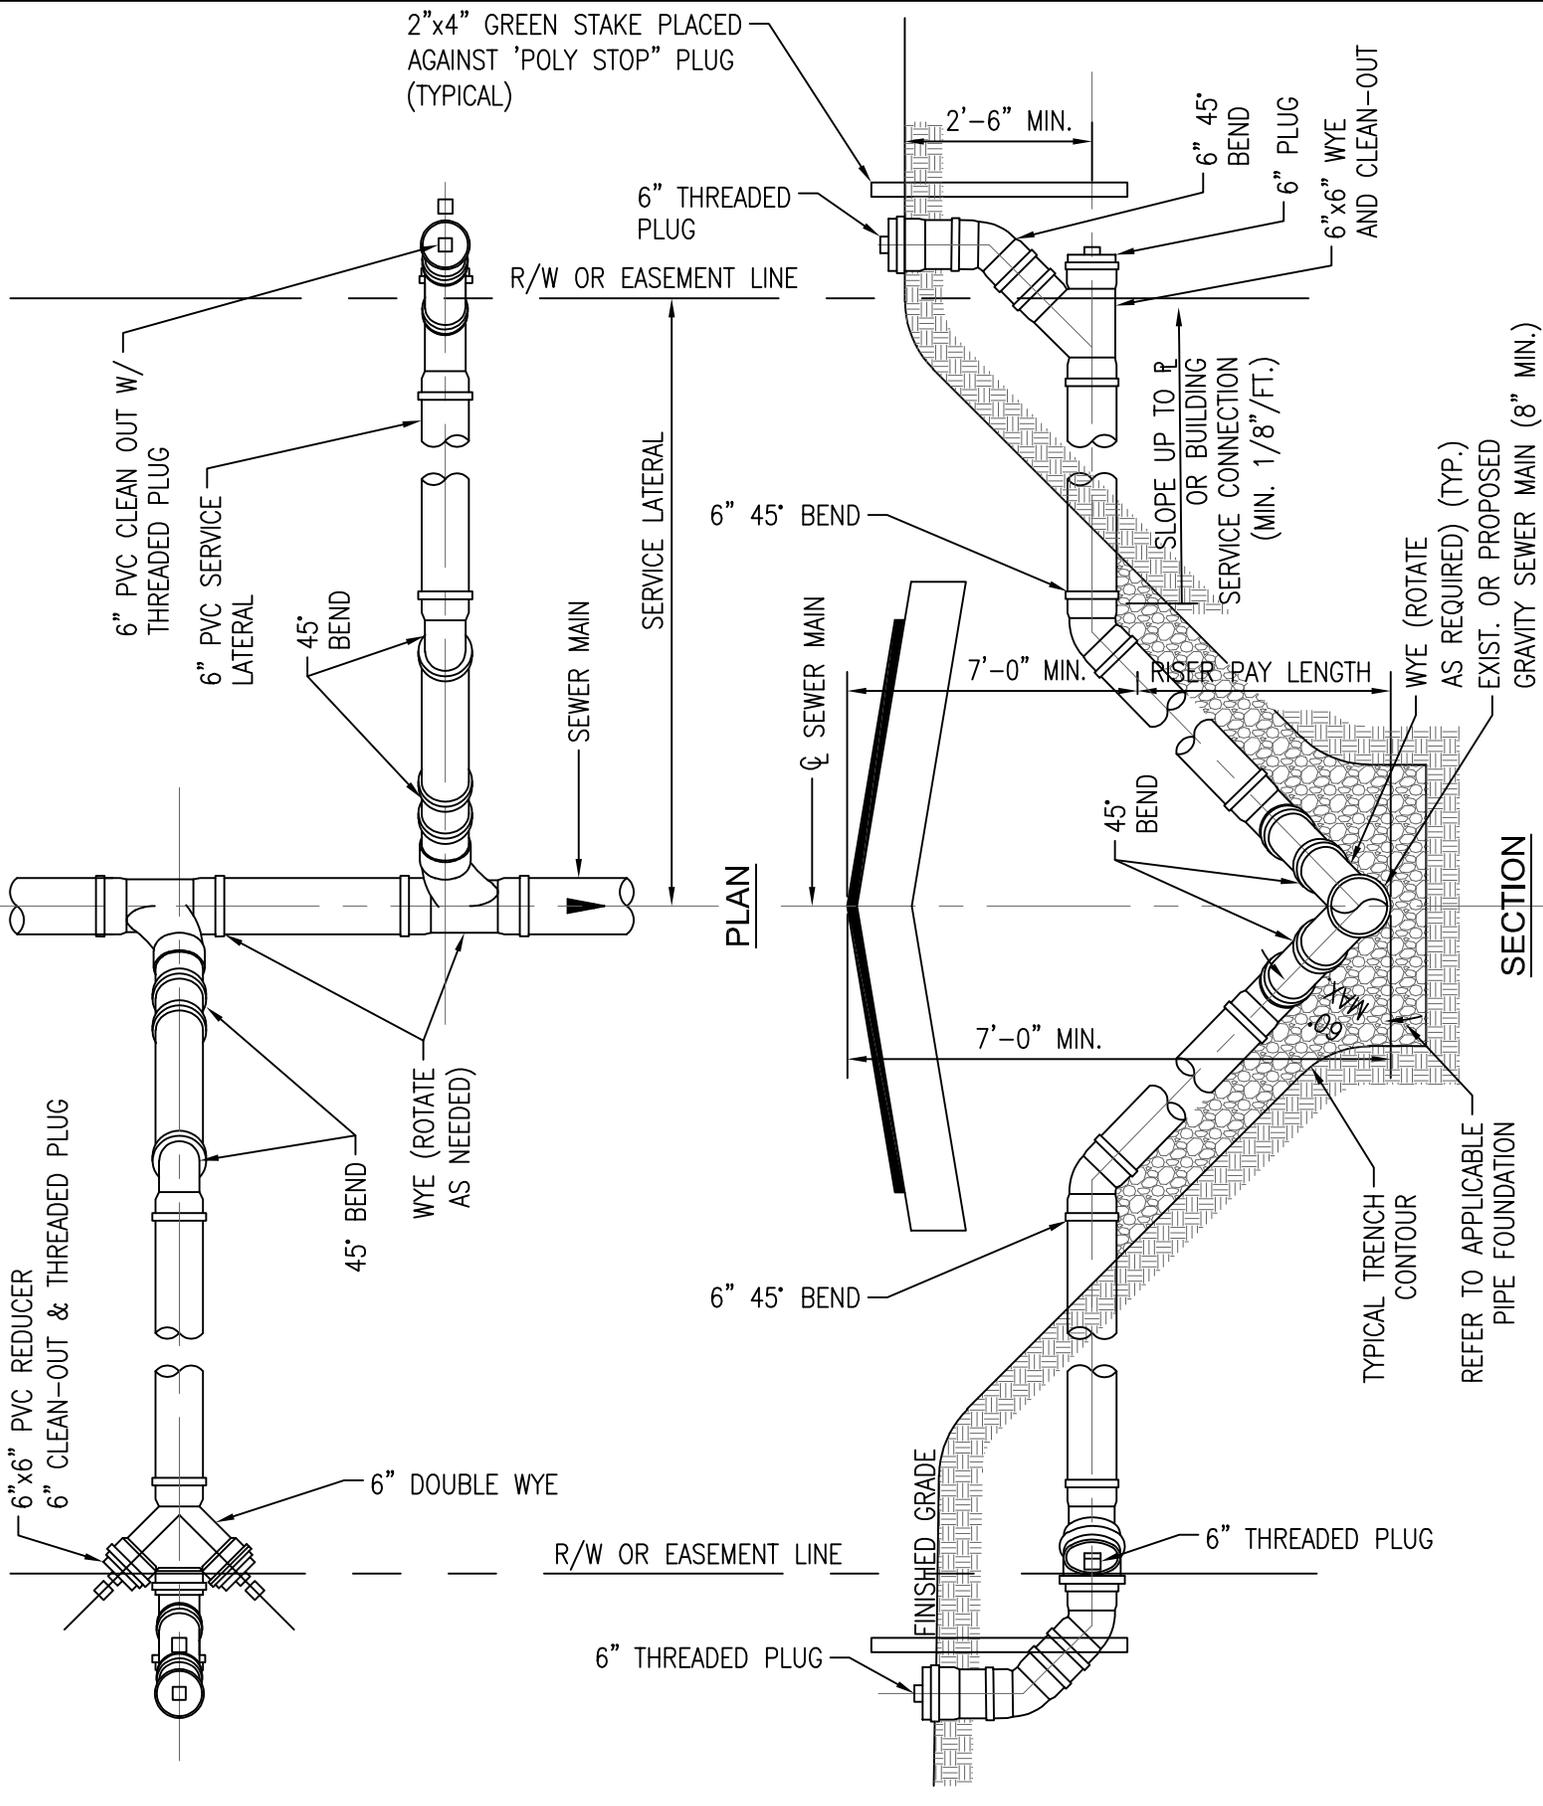

6" PVC CLEAN OUT W/ THREADED PLUG
6" PVC SERVICE LATERAL
45° BEND

6"x6" PVC REDUCER
6" CLEAN-OUT & THREADED PLUG
45° BEND
WYE (ROTATE AS NEEDED)

R/W OR EASEMENT LINE

SERVICE LATERAL

SEWER MAIN

PLAN

CL SEWER MAIN

6" 45° BEND

7'-0" MIN.

RISE R PAY LENGTH

45° BEND

7'-0" MIN.

6" 45° BEND

TYPICAL TRENCH CONTOUR

REFER TO APPLICABLE PIPE FOUNDATION

R/W OR EASEMENT LINE

FINISHED GRADE

6" THREADED PLUG

6" THREADED PLUG

CITY OF PEMBROKE PINES
ENGINEERING/UTILITIES DIVISION

STANDARD SANITARY
SEWER DETAIL

APPROVED: J.M.
DATE: 11/05/99

REVISED:
04/20/23
02/28/23

DEEP SERVICE LATERAL



S-8