
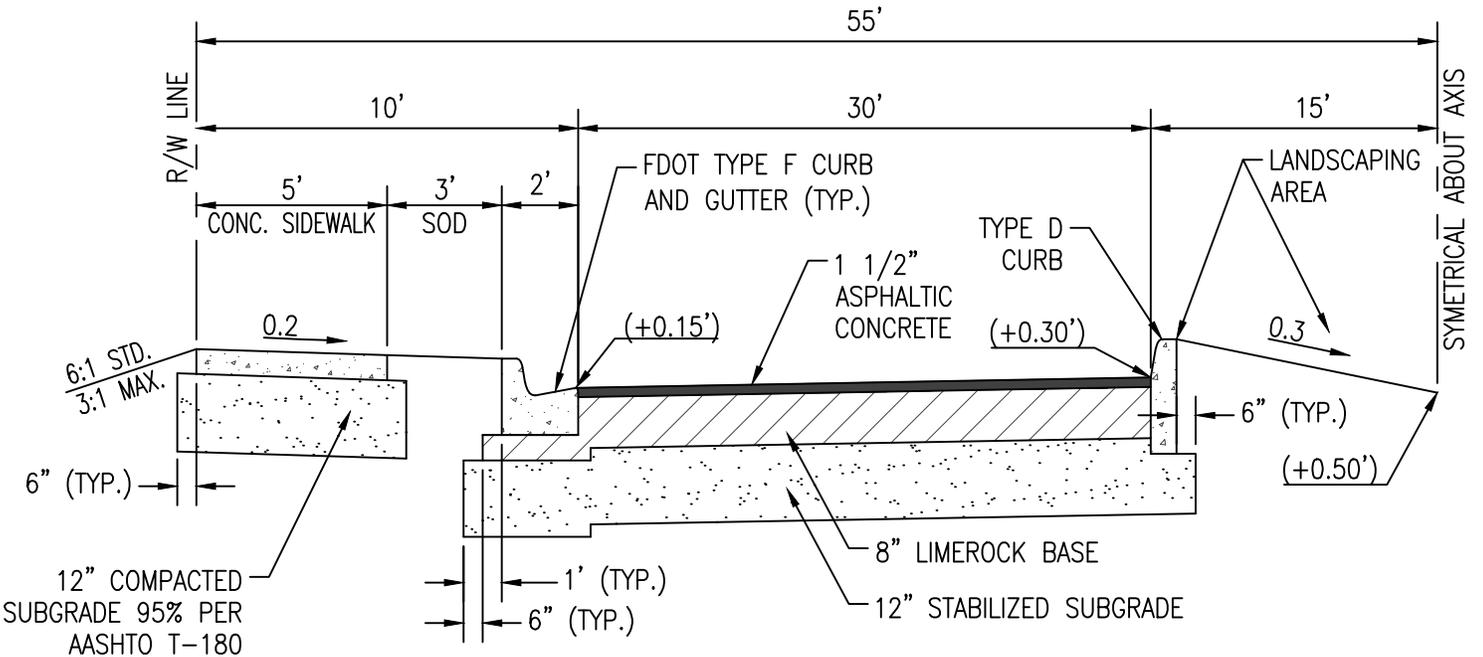


NOTES:

1. CUL-DE-SAC STREETS NOT TO EXCEED 600' IN LENGTH.
2. MAINTAIN MIN. 0.3% SLOPE ALONG GUTTER FOR PROPER DRAINAGE (0.4% SHOWN).
3. SECTION B-B SHOWN IN DETAIL R-11.

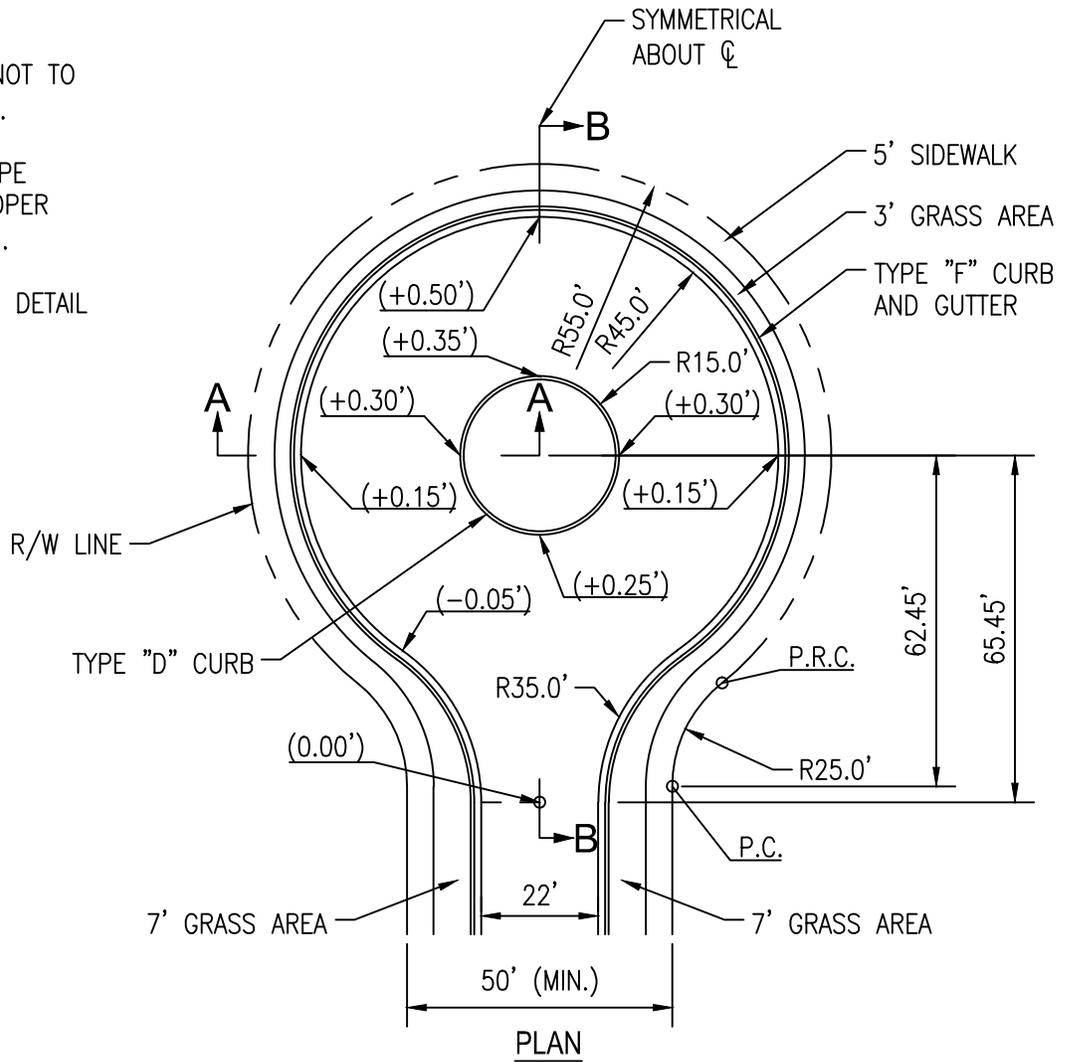

CITY OF PEMBROKE PINES
ENGINEERING/UTILITIES DIVISION


STANDARD ROAD DETAIL

APPROVED: J.M.

REVISED:

DATE: 11/05/99

CUL-DE-SAC (50' R/W)
RESIDENTIAL

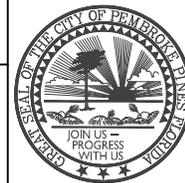

R-9