


SECTION B-B
(SEE DETAIL R-9)

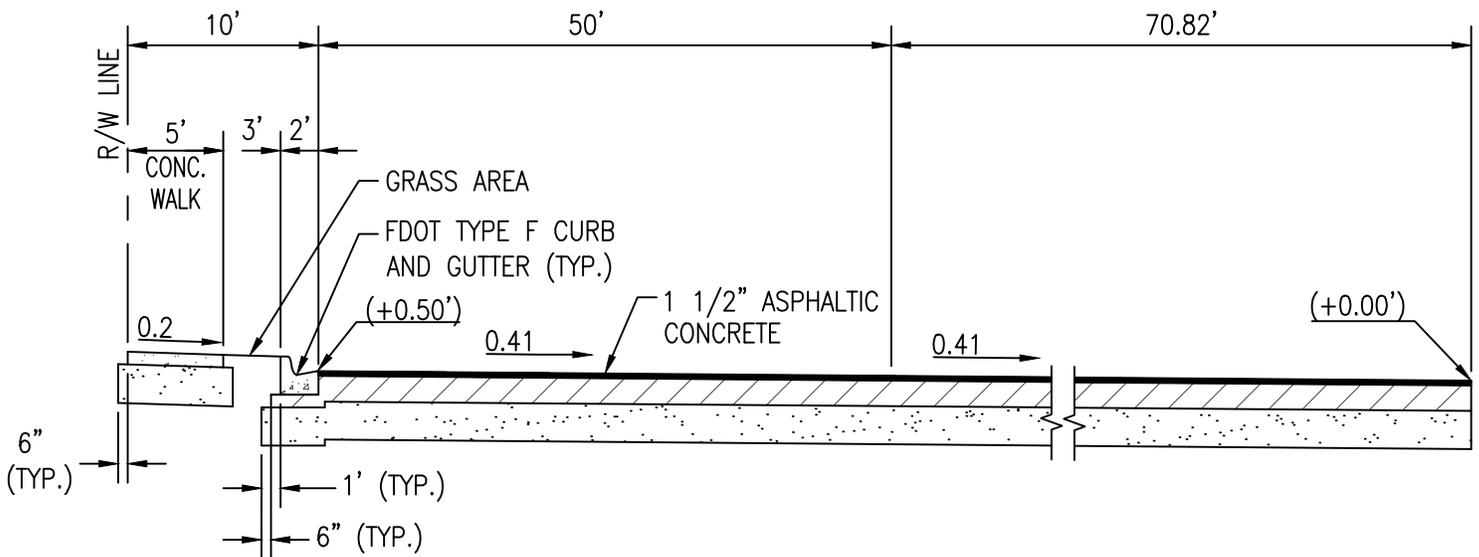

SECTION B-B
(SEE DETAIL R-10)

CITY OF PEMBROKE PINES
ENGINEERING/UTILITIES DIVISION


STANDARD ROAD DETAIL

APPROVED: J.M.

REVISED:

DATE: 11/05/99

CUL-DE-SAC GRADING DETAIL

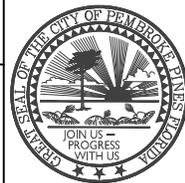

R-11