


NOTES:

1. ALL PVC IRRIGATION SLEEVES TO BE CLASS 200 PIPE.
2. ALL JOINTS TO BE SOLVENT WELDED AND WATERTIGHT.
3. WHERE THERE IS MORE THAN ONE SLEEVE, EXTEND THE SMALLER SLEEVE TO 24 INCHES MINIMUM ABOVE FINISH GRADE.
4. MECHANICALLY TAMP TO 95% PROCTOR.

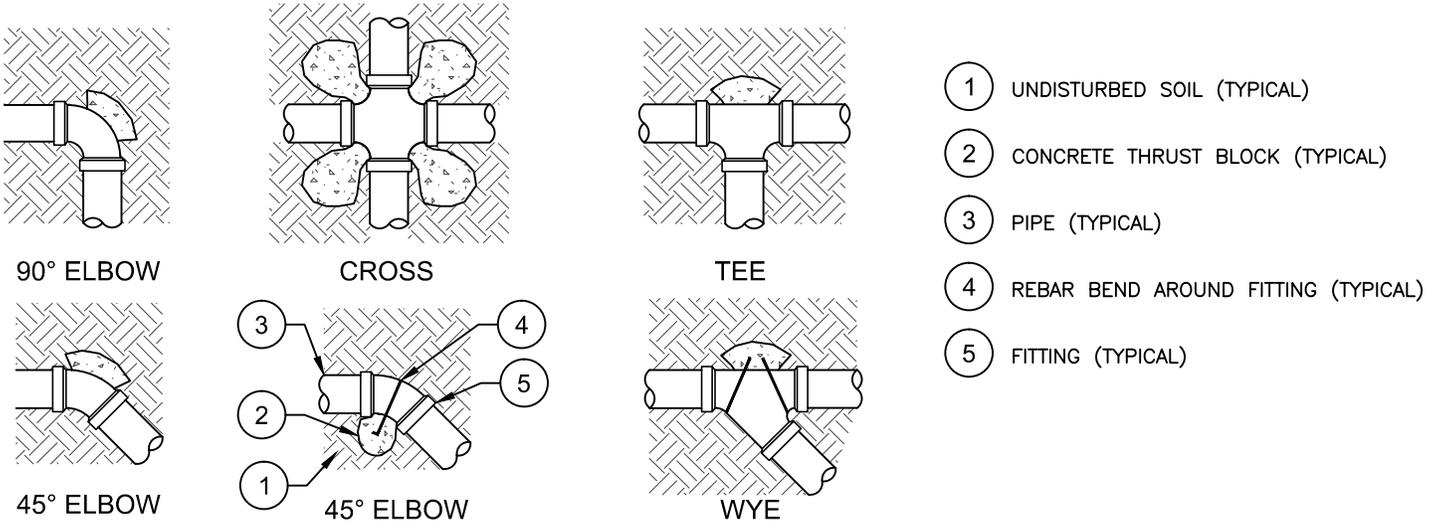

NOTES:

1. SUPPLY LINES 3 INCHES IN DIAMETER AND LARGER SHALL RECEIVE CONCRETE THRUST BLOCK.
2. SEE SPECIFICATIONS FOR AMOUNT OF CONCRETE TO BE USED FOR THRUST BLOCK.
3. FOR PVC SUPPLY LINES 3 INCHES OR LARGER SHALL USE 45° FITTINGS FOR TURNS.

CITY OF PEMBROKE PINES
ENGINEERING/UTILITIES DIVISION


STANDARD LANDSCAPE DETAIL

APPROVED: J.M.

REVISED:

DATE: 11/05/99

IRRIGATION SPECIFICATIONS

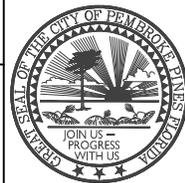

L-2